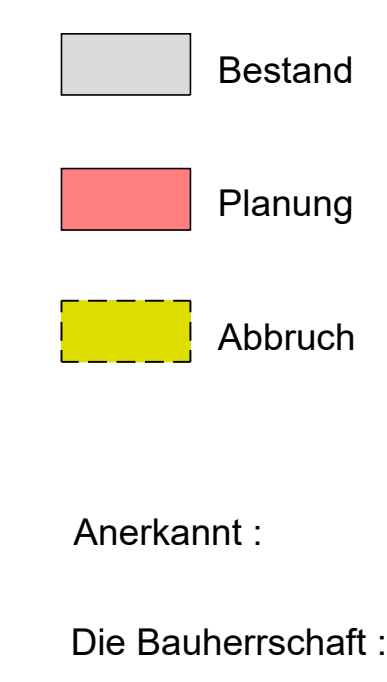
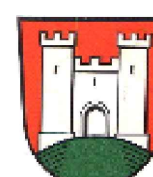


The drawing is a detailed cross-section of a wastewater treatment facility. It illustrates the path of wastewater from the main pump (Gr. Wp.) at +170.50, through a sand trap (Sandfang) with a stirrer (Sandrührer) and pump (Sandfängerpumpe), and through a screening building (Rechengebäude) containing a sand container, a rotamata screw conveyor (ROTAMAT Seilschnecke), and an electrical room (Elektorraum). The wastewater then passes through an inlet channel (Zulaufgerinne) and a stop gate (Steckschieber) into a 500mm diameter sand trap (Sandfanganlage DN 500). The drawing also shows a bypass channel (Zulauf vom Umgehungsgerinne) and an exchange wall (Tauschwand). Elevation markers are provided throughout the drawing, ranging from +170.37 to +175.20. Dimensions are given in meters.

[illegible]

Beilage 2			
Objekt Stadt Besigheim am Neckar			
Bauherr Stadtverwaltung Besigheim Stadtbauamt Marktplatz 7 74354 Besigheim			
Vorbereiter Süddeutsche Abwasserreinigungs-Ingenieur GmbH Hörvelsinger Weg 23 89061 Ulm www.sag-ingenieure.de			
Projekt Rechengebäude Optimierung Feinrechenanlage		Projektnummer 536 S	
Planinhalt Grundriss und Schnitte		Leitungsphase Entwurf	
gefertigt Gerlich/Nagler	Datum Februar 2024	Maßstab 1 : 100	
geprüft Rösch	Freigebe Februar 2024	Plannummer 1536-S-101	
Wichtiger Hinweis: Diese Zeichnung ist als Entwurf anzusehen. Sie ist ohne Gewährleistung der Richtigkeit und Vollständigkeit. Die Ausführung ist dem Auftraggeber überlassen.			