




FEUERWEHRHAUS OTTMARSHEIM M 1 : 200 - 27.08.2016
3 STELLPLÄTZE

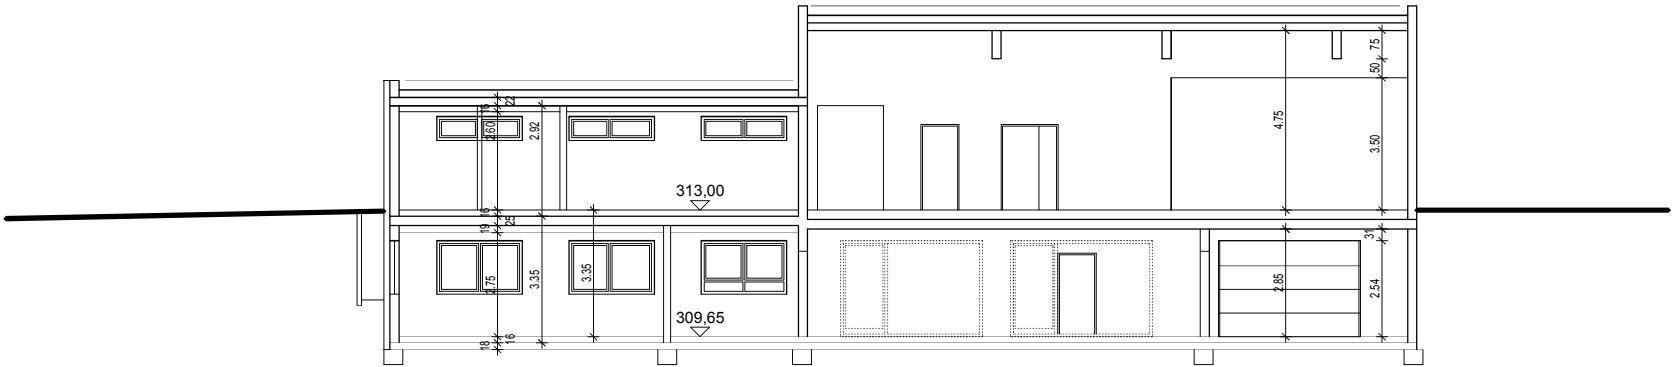


SYSTEMSCHNITT

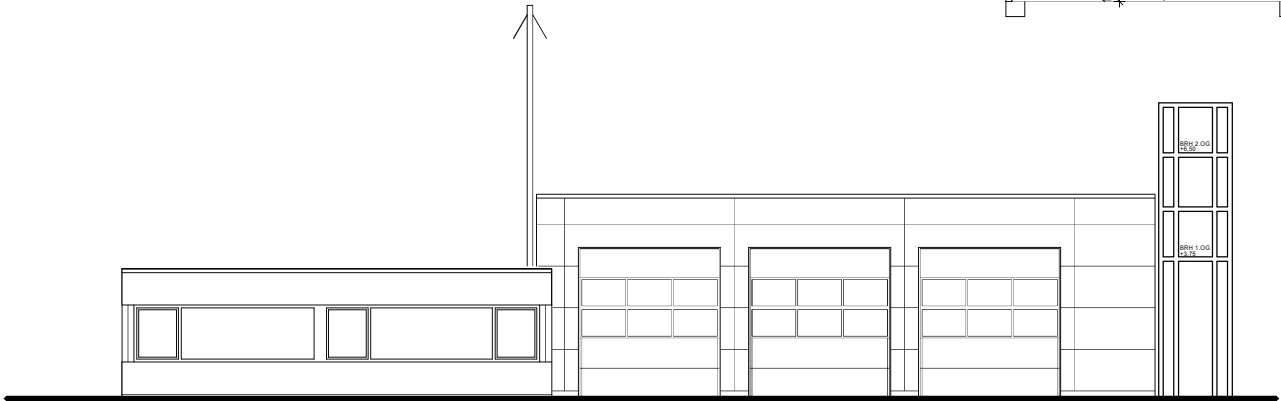


ANSICHT SÜDOST

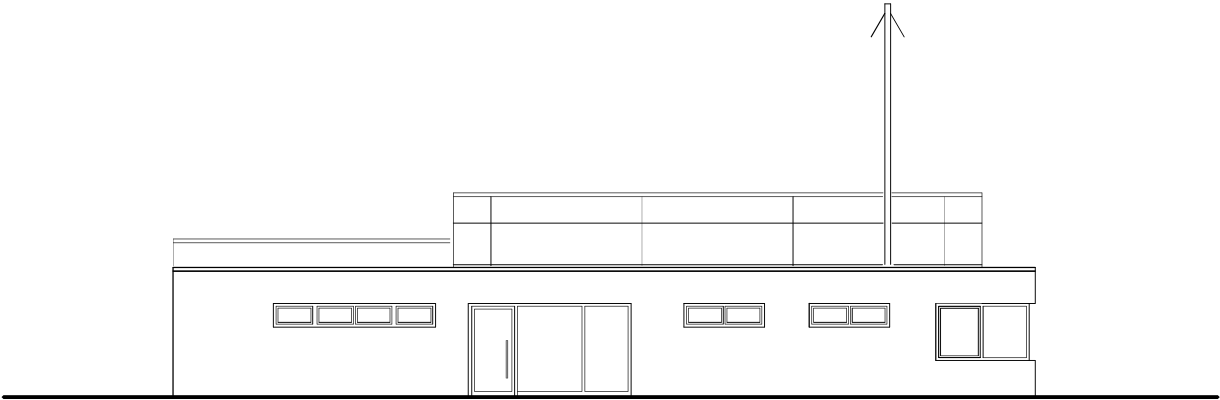

ANSICHT SÜDWEST

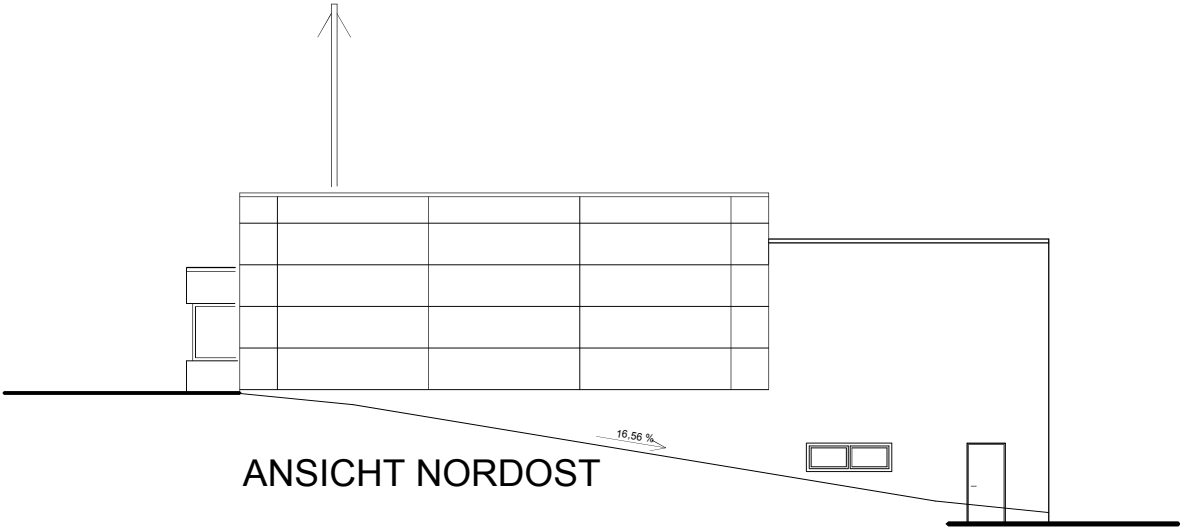


ANSICHT NORDOST

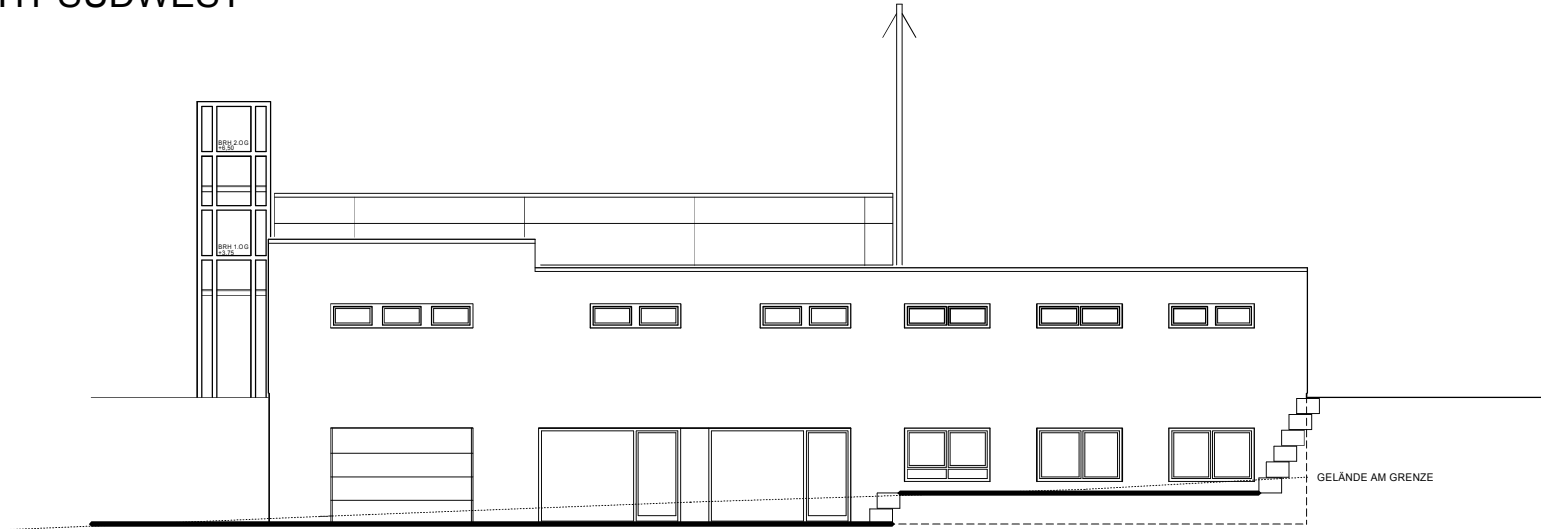

ANSICHT NORDWEST

GRUNDRISS ERDGESCHOSS



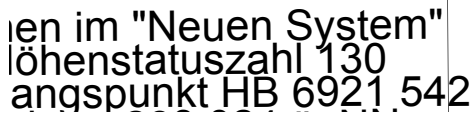



KOSTENSCHÄTZUNG FEUERWEHRHAUS OTTMARSHEIM

3 STELLPLÄTZE:

BRI	2066,31 m ³	x	550,00 €/m ³	=	1.136.470,50 €
BEFESTIGTE FLÄCHEN	1755,19 m ²	x	100,00 €/m ²	=	175.519,00 €
GRÜNFLÄCHEN	557,62 m ²	x	50,00 €/m ²	=	27.881,00 €
SUMME					1.339.870,50 €
KG 700	ca.	22%			294.771,51 €
GESAMTKOSTEN					<u>1.634.642,01 €</u>

NUTZFLÄCHEN	868,29 m ²	x	1320,00 €/m ²	=	1.146.142,80 €
BEFESTIGTE FLÄCHEN	1755,19 m ²	x	100,00 €/m ²	=	175.519,00 €
GRÜNFLÄCHEN	557,62 m ²	x	50,00 €/m ²	=	27.881,00 €
SUMME					1.349.542,80 €
KG 700	ca.	22%			296.899,42 €
GESAMTKOSTEN					<u>1.646.442,22 €</u>